


INTERMEDIATE BUND DETAIL

SCALE: 1:25 @ A1, 1:50 @ A3

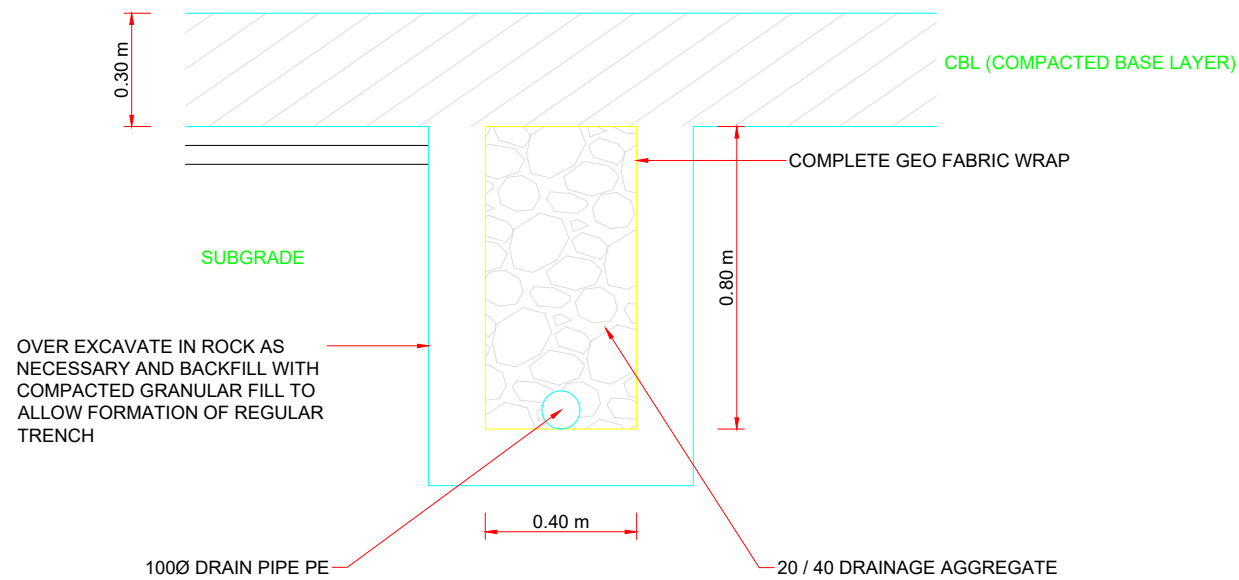

SECTION C-C

SCALE: 1:10 @ A1, 1:20 @ A3

NOTE:
THIS DRAWING IS TO BE REPRODUCED IN COLOUR

NOTE:
GROUND CONDITIONS ARE INDICATIVE
ONLY AND TO BE CONFIRMED ON SITE.

REVISION	AMENDMENT	APPROVED	DATE
A	PLANS ISSUED TO CLIENT FOR COMMENT	C.FOX	2024-08-19



Invercargill Office
+64 3 211 3580
PO Box 647
Invercargill 9840
New Zealand

CIVIL

SCALES	DESIGNED	APPROVED	ORIGINAL SIZE
A1 1:250, A3 1:500	R.GOLDSMITH	CHRIS FOX	A1
DRAWN	DESIGN VERIFIED	APPROVED DATE	
J.L. BOYDE	PETER ASKEY	2024-08-19	
DRAWING VERIFIED			
CALLUM FEELY			

PRELIMINARY

PROJECT
CLUTHA DISTRICT COUNCIL
KAITANGATA HIGHWAY BALCLUTHA
MT COOEE LANDFILL DEVELOPMENT
TITLE
LANDFILL EXPANSION
TYPICAL DETAILS
WSP PROJECT NO. (SUB-PROJECT)
6-CO082.00

SHEET NO.
C213
REVISION
A