



SECTION 07
SECTION BETWEEN CH: 0.00 AND 110.83

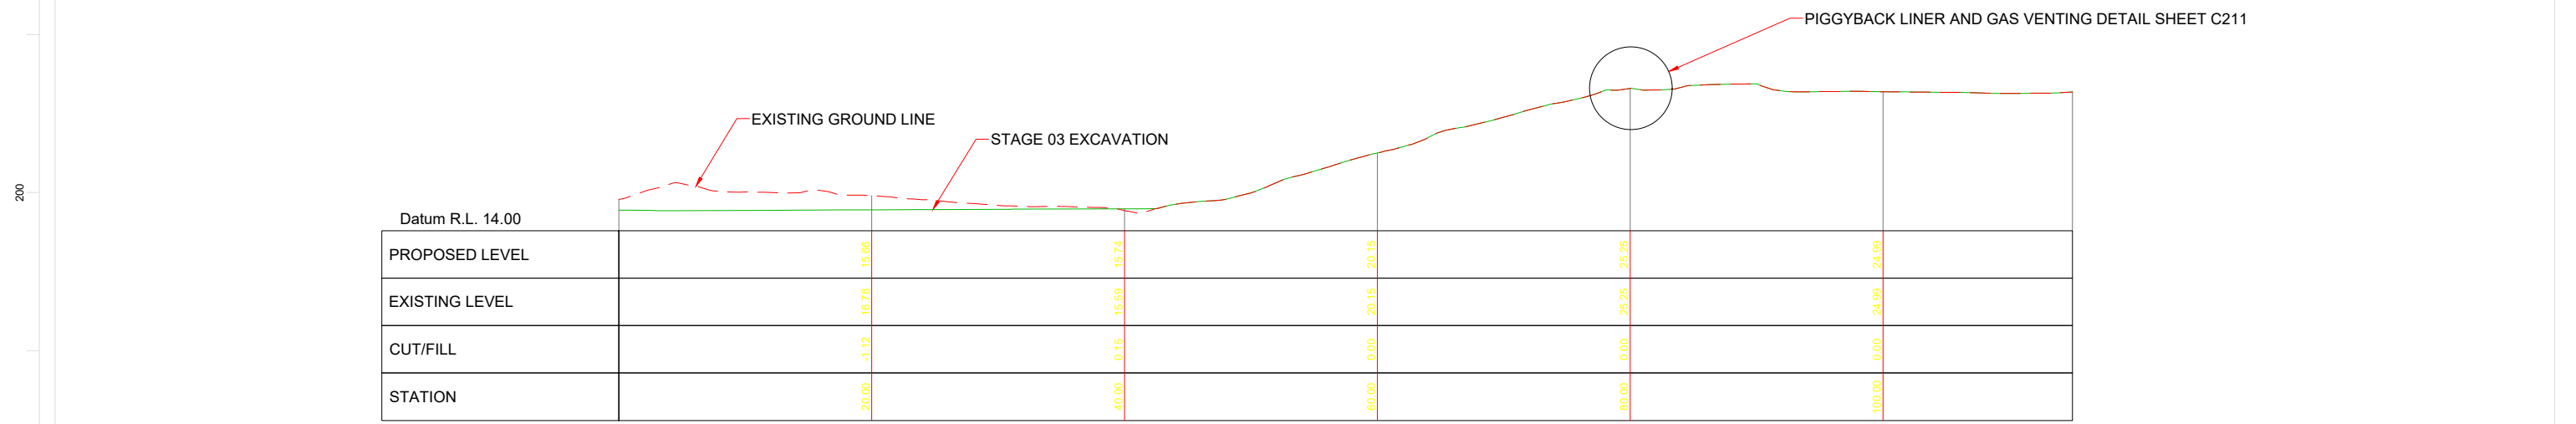

SECTION 06
SECTION BETWEEN CH: 0.00 AND 115.00

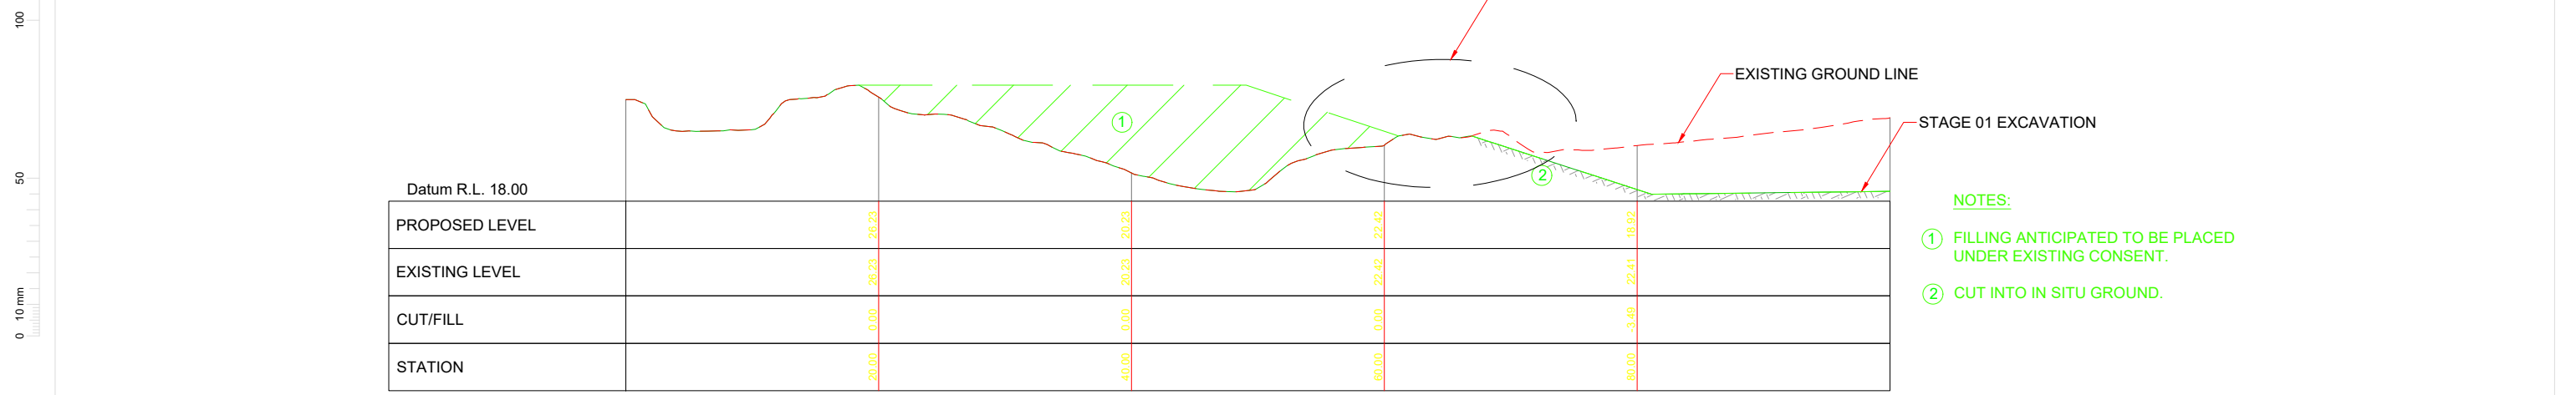

SECTION 05 (B-B)
SECTION BETWEEN CH: 0.00 AND 100.00

NOTE:
THIS DRAWING IS TO BE REPRODUCED IN COLOUR

NOTE:
GROUND CONDITIONS ARE INDICATIVE ONLY AND TO BE CONFIRMED ON SITE.

REVISION	AMENDMENT	APPROVED	DATE
A	PLANS ISSUED TO CLIENT FOR COMMENT	C. FOX	2023-10-17
B	DETAIL LOCATION SHOWN	C. FOX	2024-03-25
C	SECTION 05 (B-B) AMENDED	C. FOX	2024-08-19



wsp
 Invercargill Office
 +64 3 211 3580
 PO Box 647
 Invercargill 9840
 New Zealand

CIVIL

SCALES	DESIGNED	APPROVED	ORIGINAL SIZE
A1 1:250, A3 1:500	R. GOLDSMITH	CHRIS FOX	A1
DRAWN	DESIGN VERIFIED	APPROVED DATE	
J.L. BOYDE	PETER ASKEY	2023-10-17	
DRAWING VERIFIED	DESIGN VERIFIED	APPROVED DATE	
CALLUM FEELY	PETER ASKEY	2023-10-17	

PRELIMINARY

PROJECT	TITLE	WSP PROJECT NO. (SUB-PROJECT)	SHEET NO.	REVISION
CLUTHA DISTRICT COUNCIL KAITANGATA HIGHWAY BALCLUTHA MT COOEE LANDFILL DEVELOPMENT	LANDFILL EXPANSION SECTIONS 05 (B-B), 06(A-A) AND 07	6-CO082.00	C212	C